


REVISION	DATE	DESCRIPTION

DATE	9-12-06
PROJECT NO.	03801
AS NOTED	
DATE	
PROJECT NO.	

MUSIC HALL
104 CONGRESS STREET
PORTSMOUTH, NH 03801

BALCONY FLOOR

A1.2

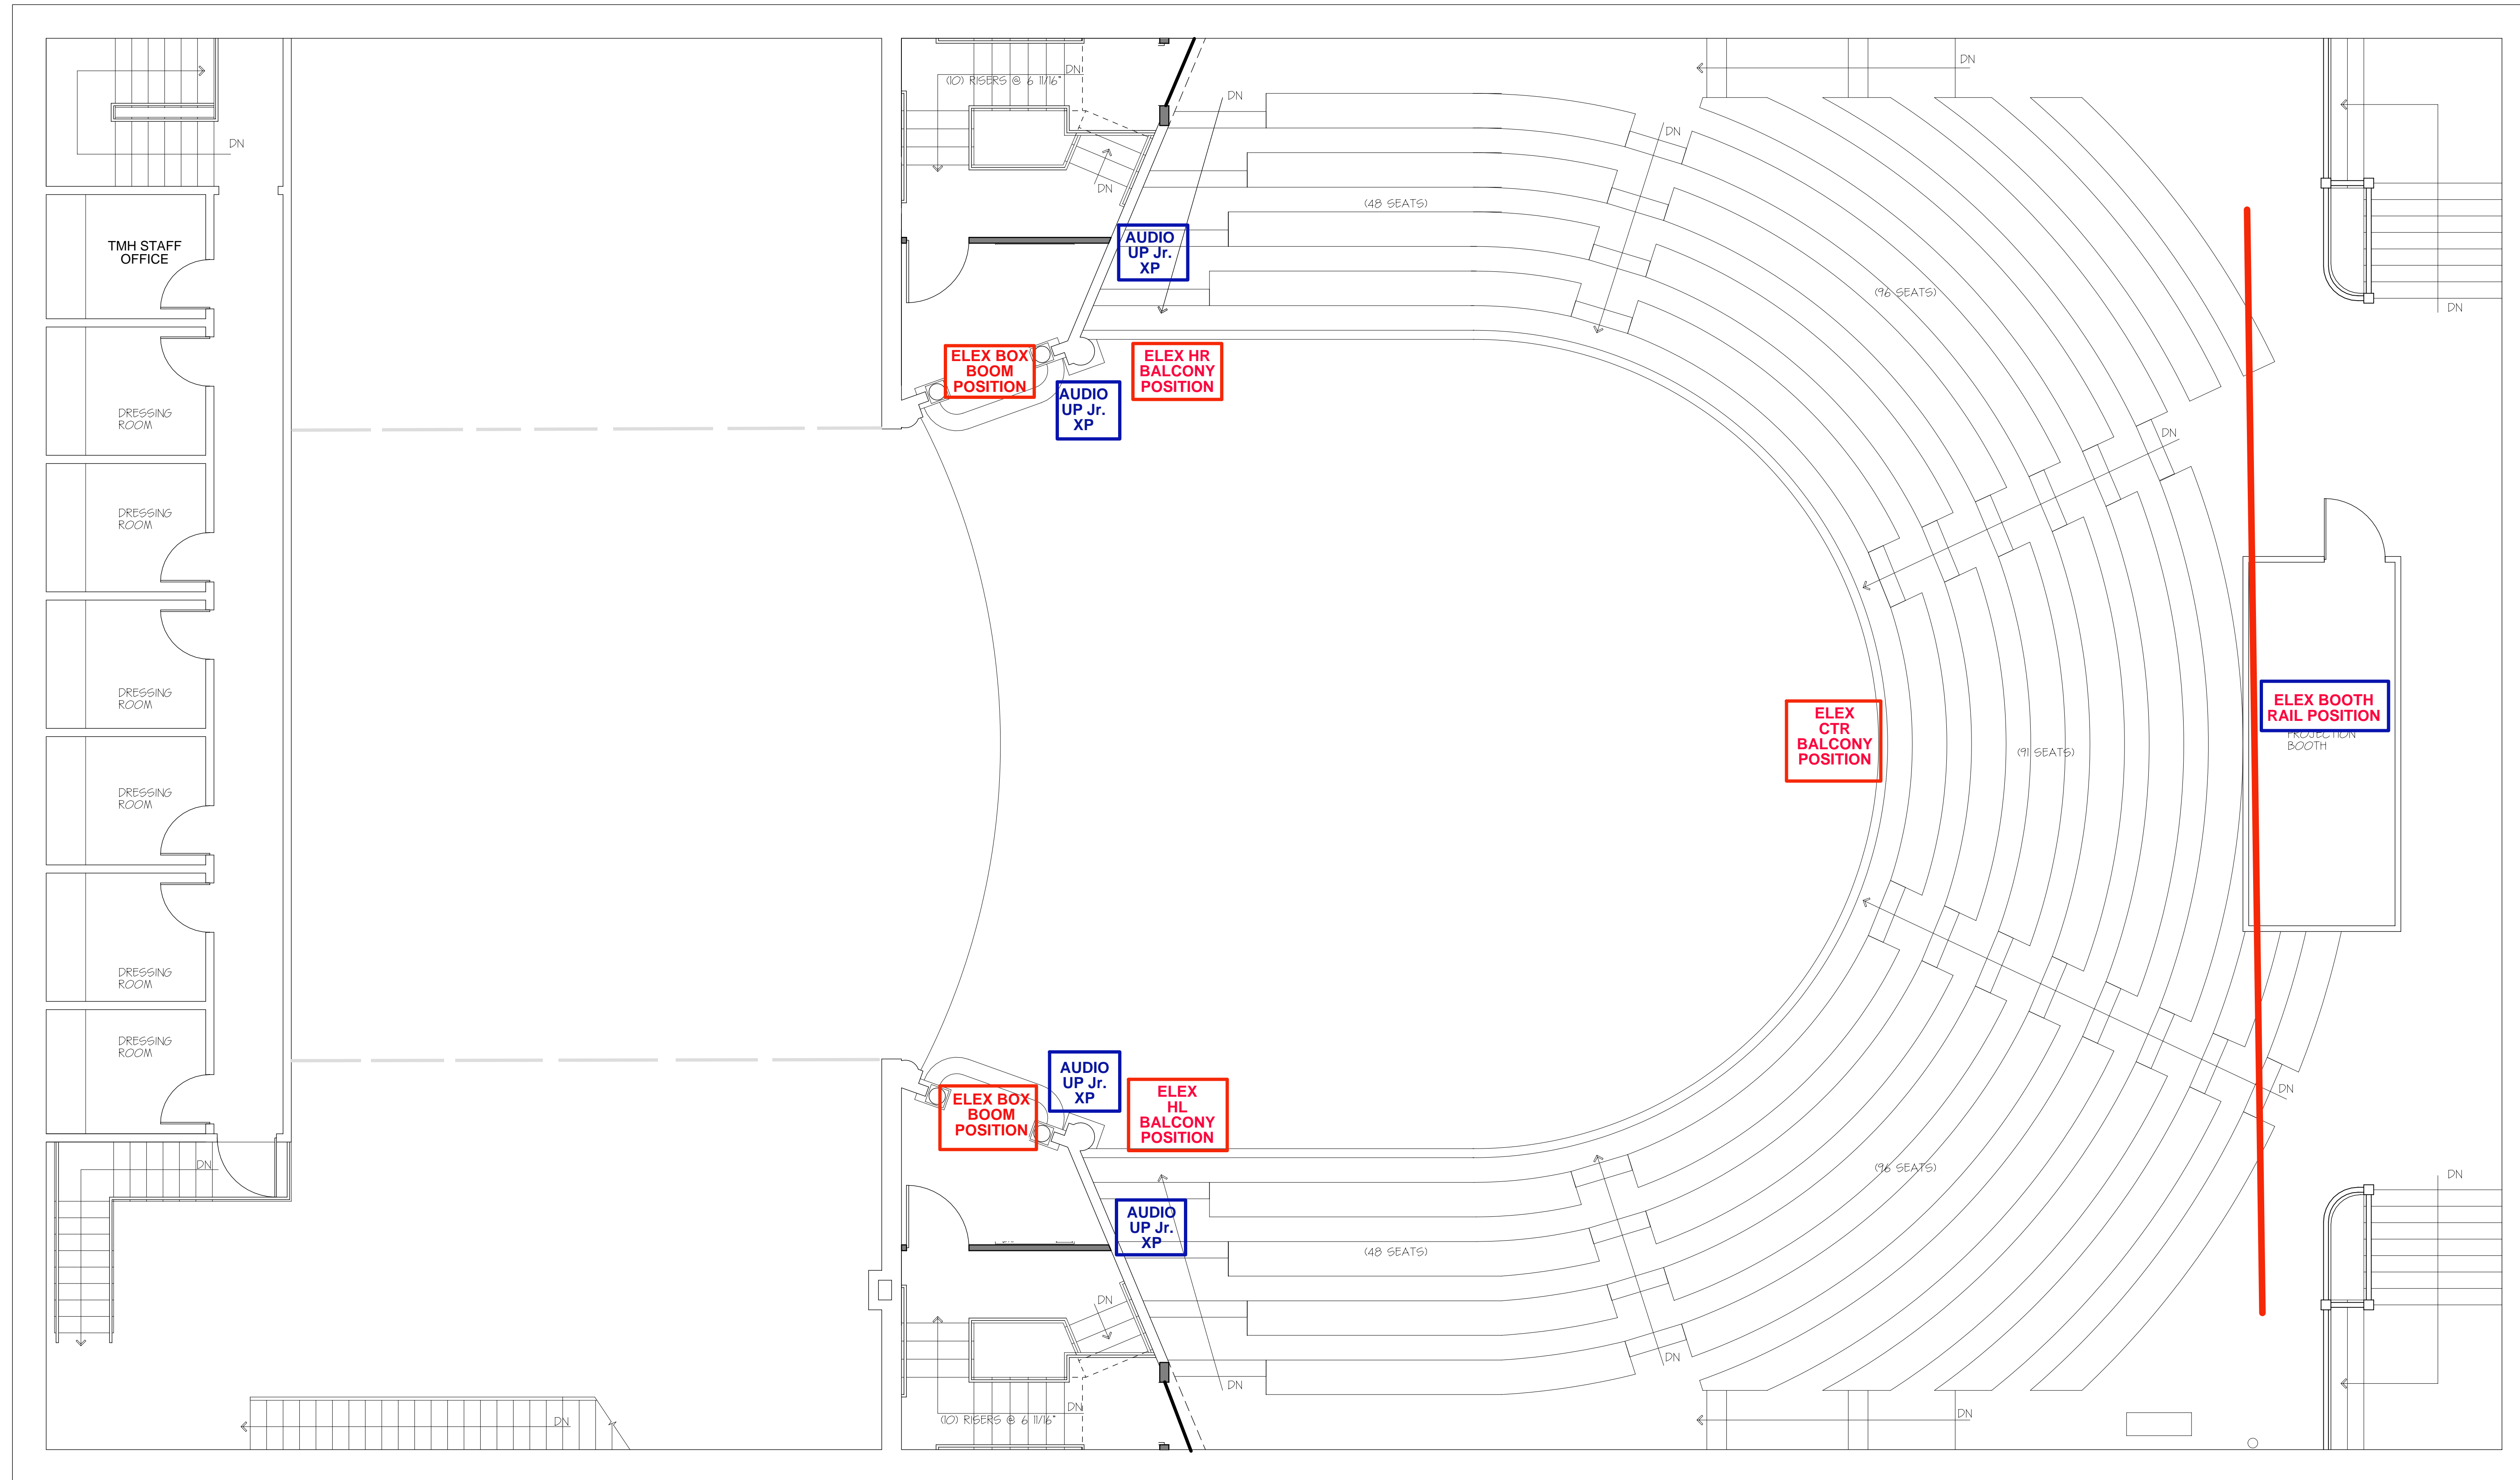

REVISED BALCONY LEVEL
1/4" = 1'-0"

WALL LEGEND
 ——— EXISTING WALLS TO REMAIN
 ——— NEW WALLS

TMS ARCHITECTS, PORTSMOUTH, NH
 PROJECT NO. 03801, MUSIC HALL BALCONY FLOOR, 9/12/06