


REVISION	DATE	DESCRIPTION

DATE	9-12-06
PROJECT NO.	0207
AS NOTED	
BY	
CHECKED BY	
DATE	
PROJECT NO.	

MUSIC HALL
104 CONGRESS STREET
PORTSMOUTH, NH 03801

EXISTING AUDITORIUM LEVEL

EX1.1

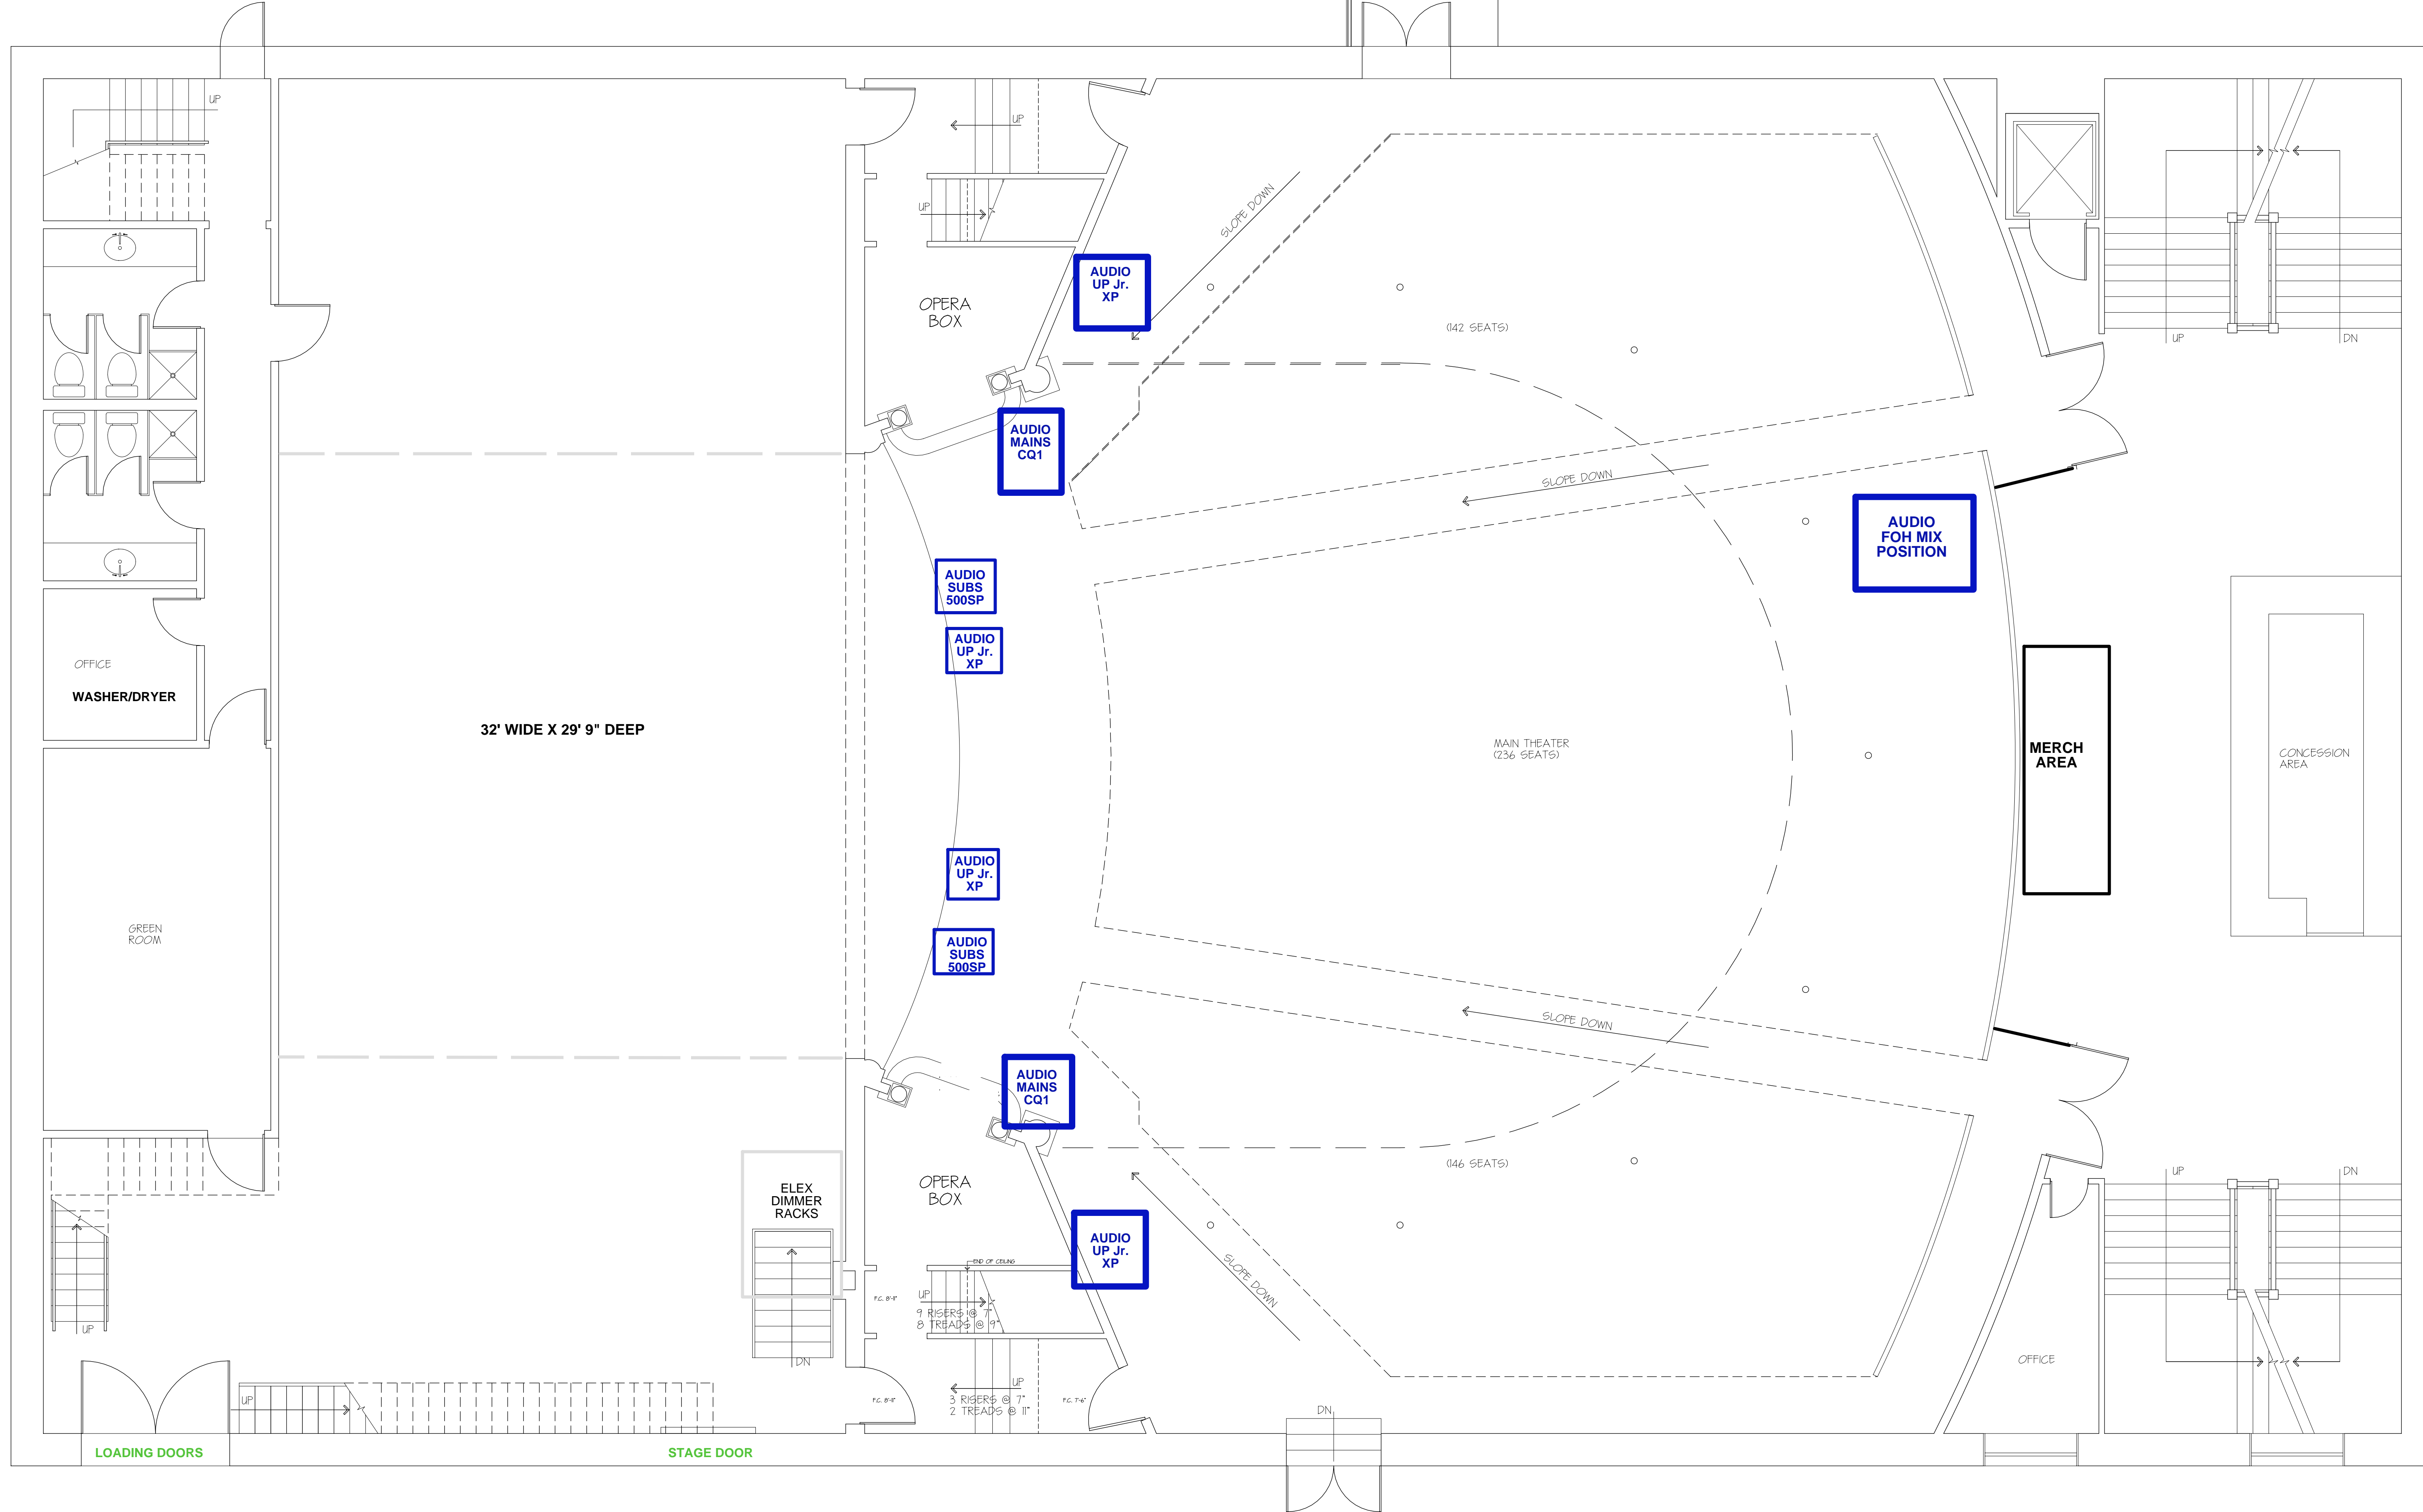

EXISTING MAIN LEVEL
1/4" = 1'-0"